


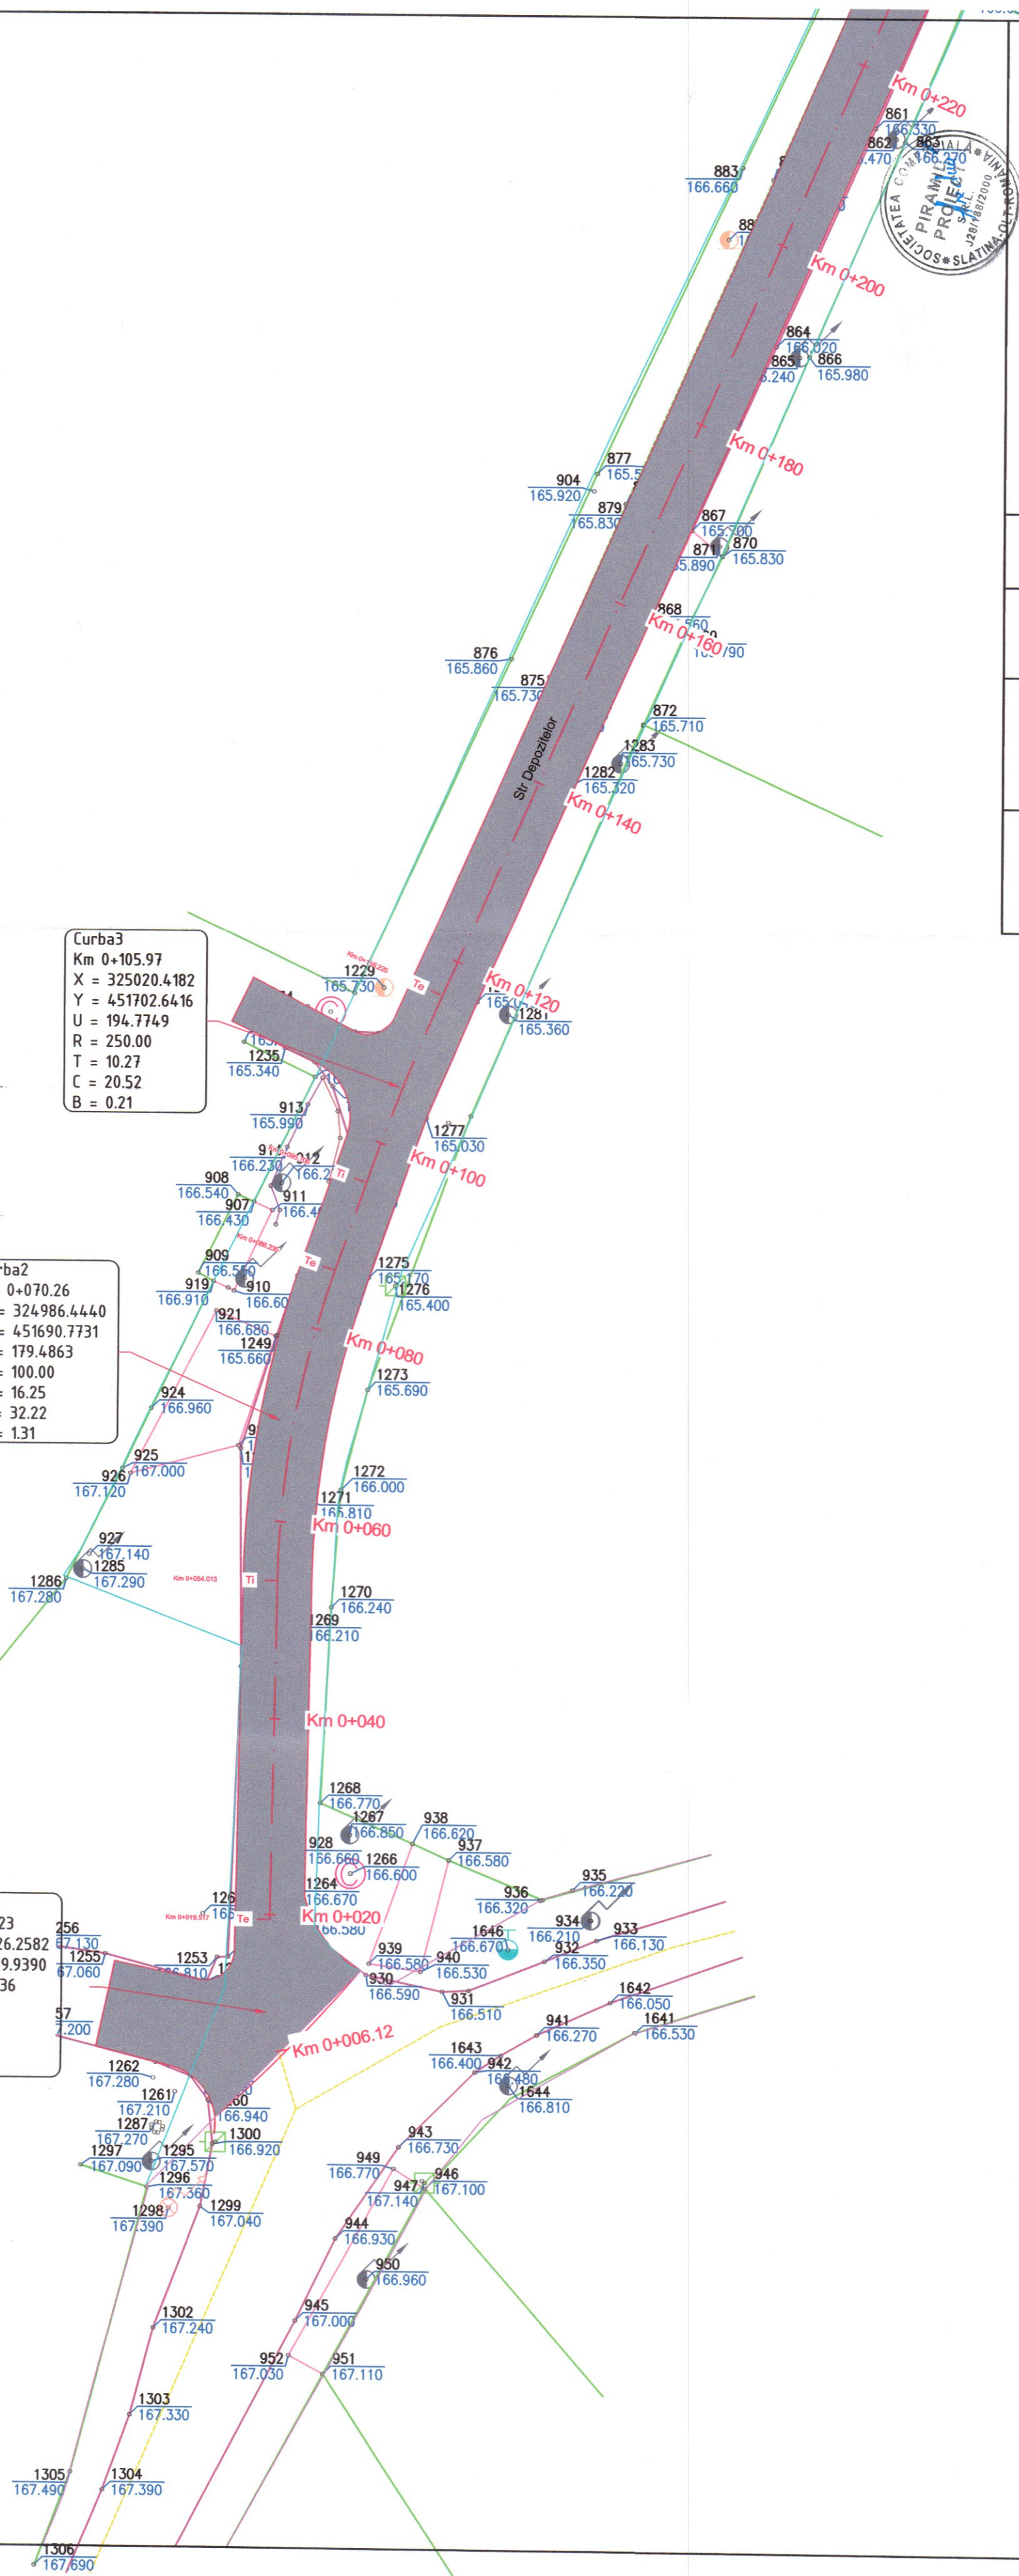

Curba3  
Km 0+105.97  
X = 325020.4182  
Y = 451702.6416  
U = 194.7749  
R = 250.00  
T = 10.27  
C = 20.52  
B = 0.21

Curba2  
Km 0+070.26  
X = 324986.4440  
Y = 451690.7731  
U = 179.4863  
R = 100.00  
T = 16.25  
C = 32.22  
B = 1.31

Curba1  
Km 0+010.23  
X = 324926.2582  
Y = 451689.9390  
U = 180.1236  
R = 60.00  
T = 9.44  
C = 18.73  
B = 0.74



Verificator Verificator/ Expert	Nume	Semnatura	Cerinta	REFERAT/EXPERTIZA NR./DATA	Nr. Pr.
S.C. PIRAMID PROIECT SRL CUI RO13406974 J28/188/2000 SLATINA, JUD.OLT Tel:0249430111 mobil 0765345081-0766457478				Beneficiar: MUNICIPIUL SLATINA	289
Specificatie	Nume	Semnatura	Scara: 1:500	Denumire: REABILITARE STRADA DEPOZITELOR MUN. SLATINA, JUD.OLT	Faza: D.A.L.I
Sef proiect	ing. Andrei R			Titlu plansa:	Nr. Pl. D.1
Proiectat	ing. Andrei R		Data: 27/10/2021		
Desenat	ing. Andrei R				